



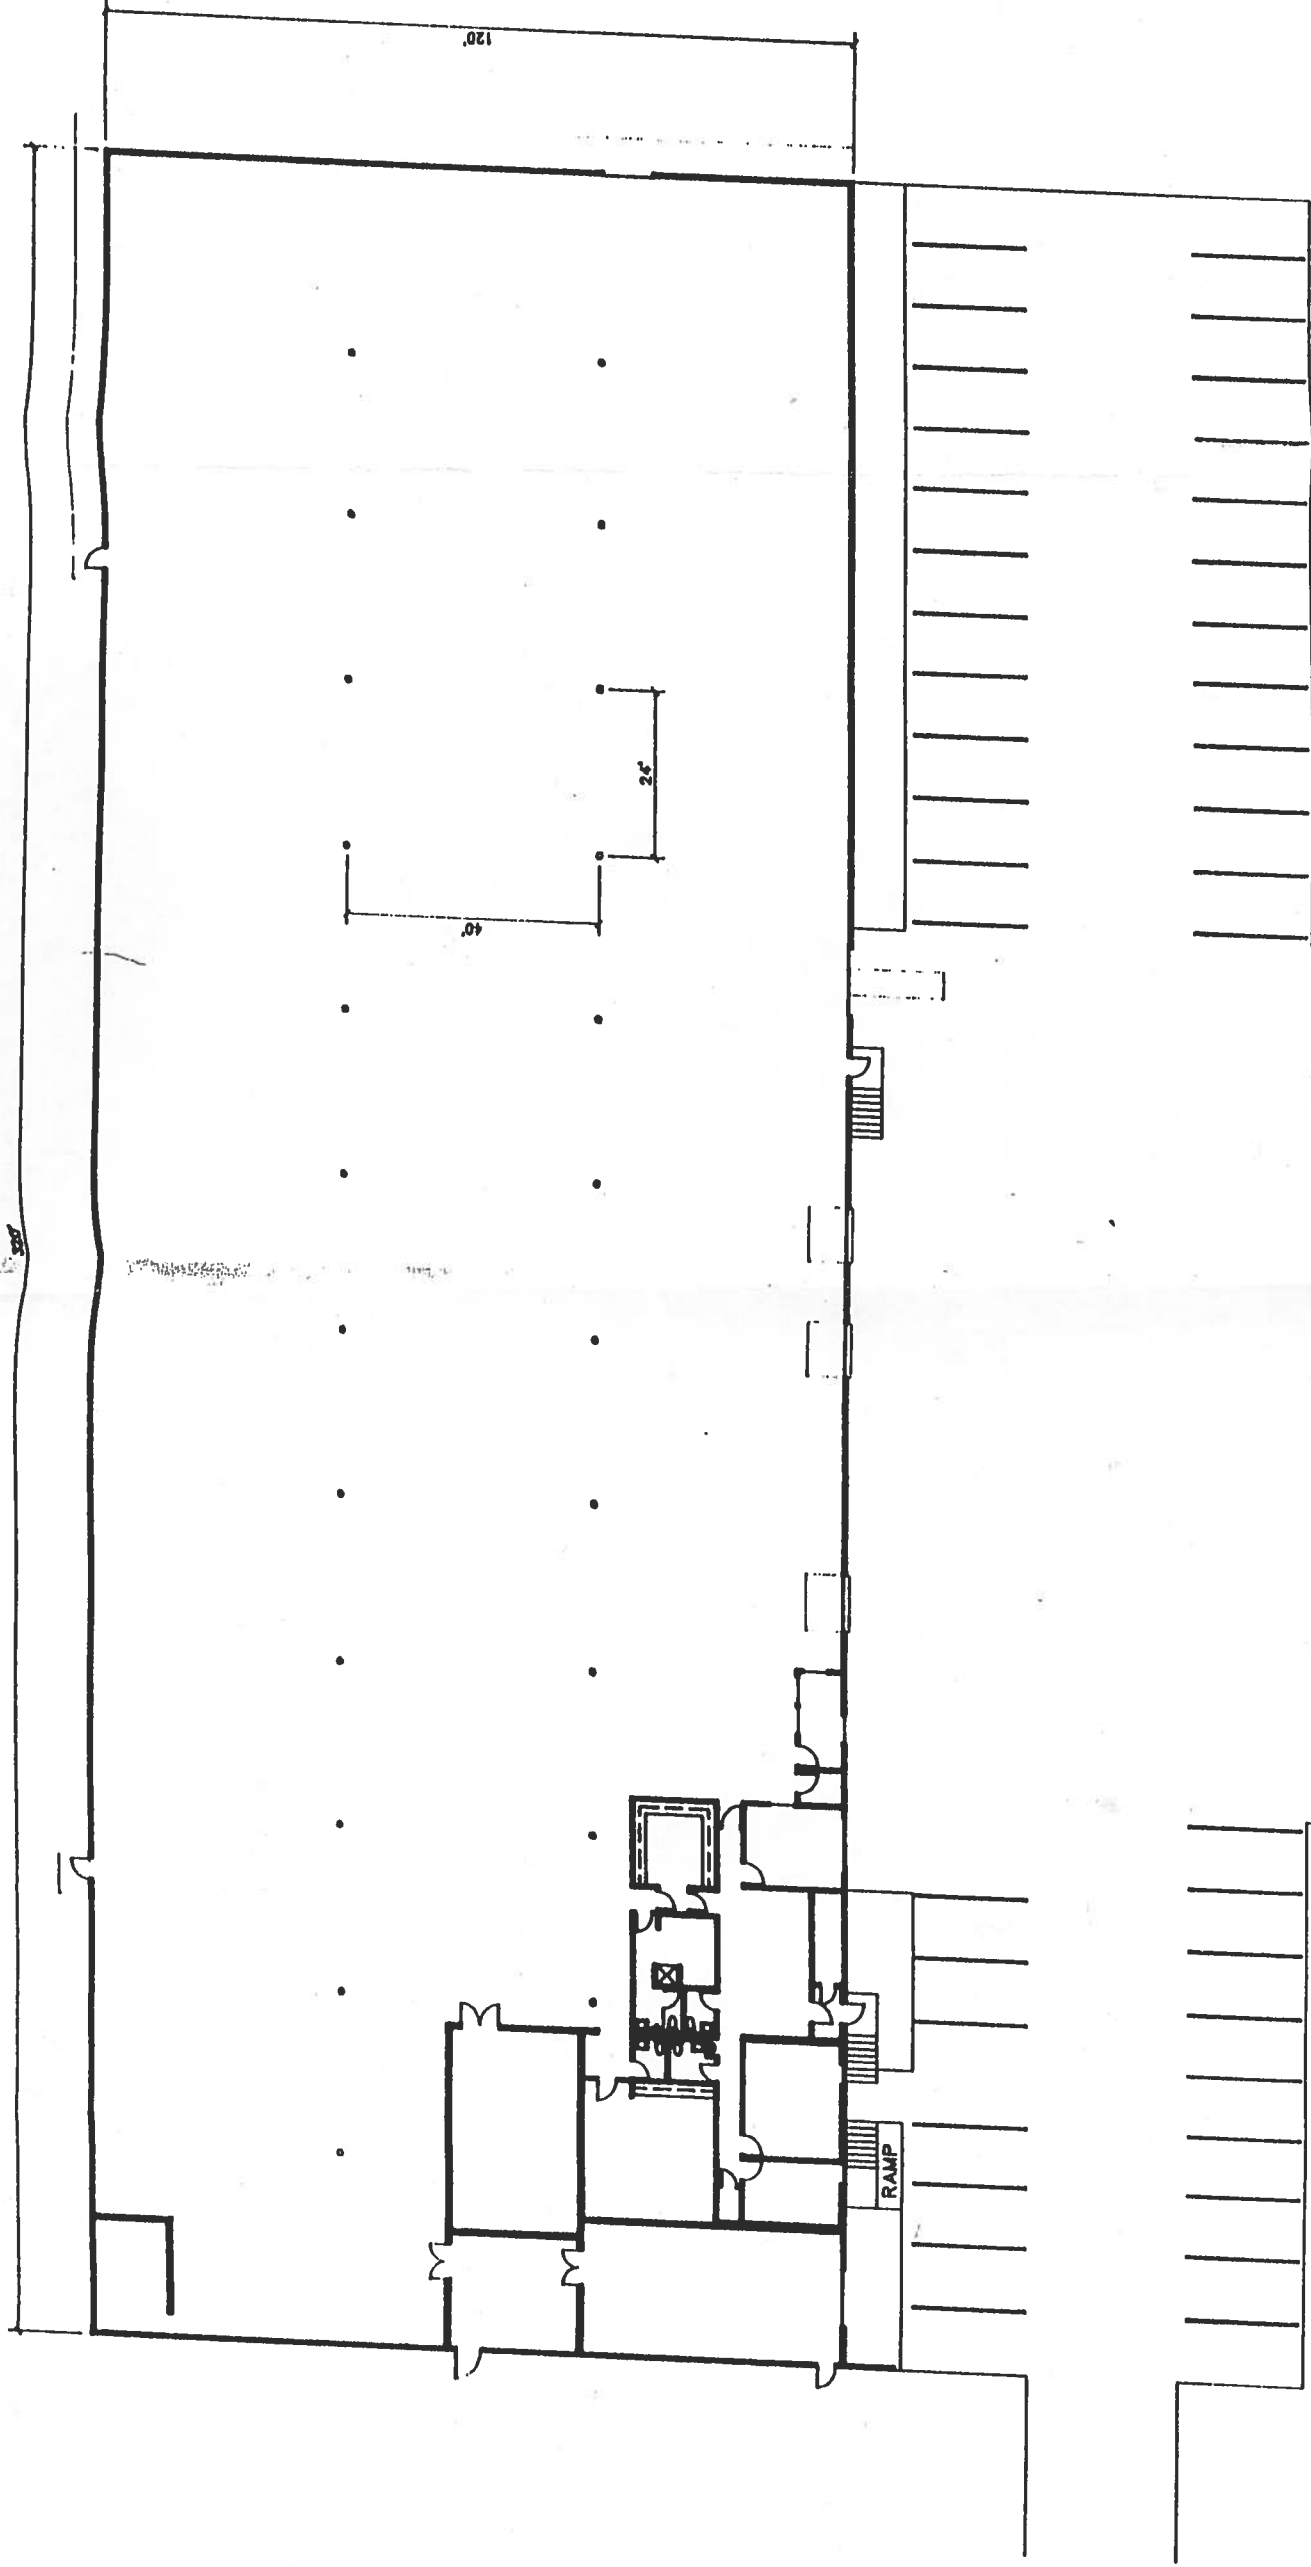


FLOOR PLAN

SCALE 1" = 30'

 

8351 East 35th Street North
103,009 square feet - Land
38,400 square feet - Building

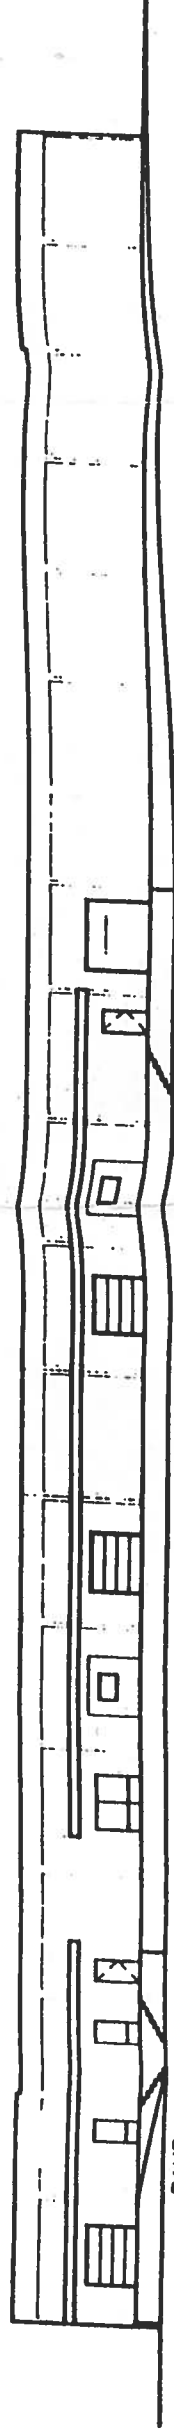

TRASH
COMPACTOR

WEST ELEVATION

SCALE 1" = 30'