



PLAN NOTES


- ① FUTURE TOILET LOCATION. SEE ENLARGED PLAN DTL. A/A2.1 FOR DIMENSIONS.
- ② FUTURE TOILET LOCATIONS. SEE ENLARGED PLAN DTL. B/A2.1 FOR DIMENSIONS.
- ③ 12'X14' OVERHEAD DOOR PER OWNER'S SPEC.
- ④ EXTEND FIRE BARRIER WALL CONSTRUCTION TO EXTERIOR WALL PANEL.
- ⑤ TYPICAL SUITE LAYOUT. CONSTRUCTION NOT INCLUDED WITH SHELL CONSTRUCTION PERMIT.

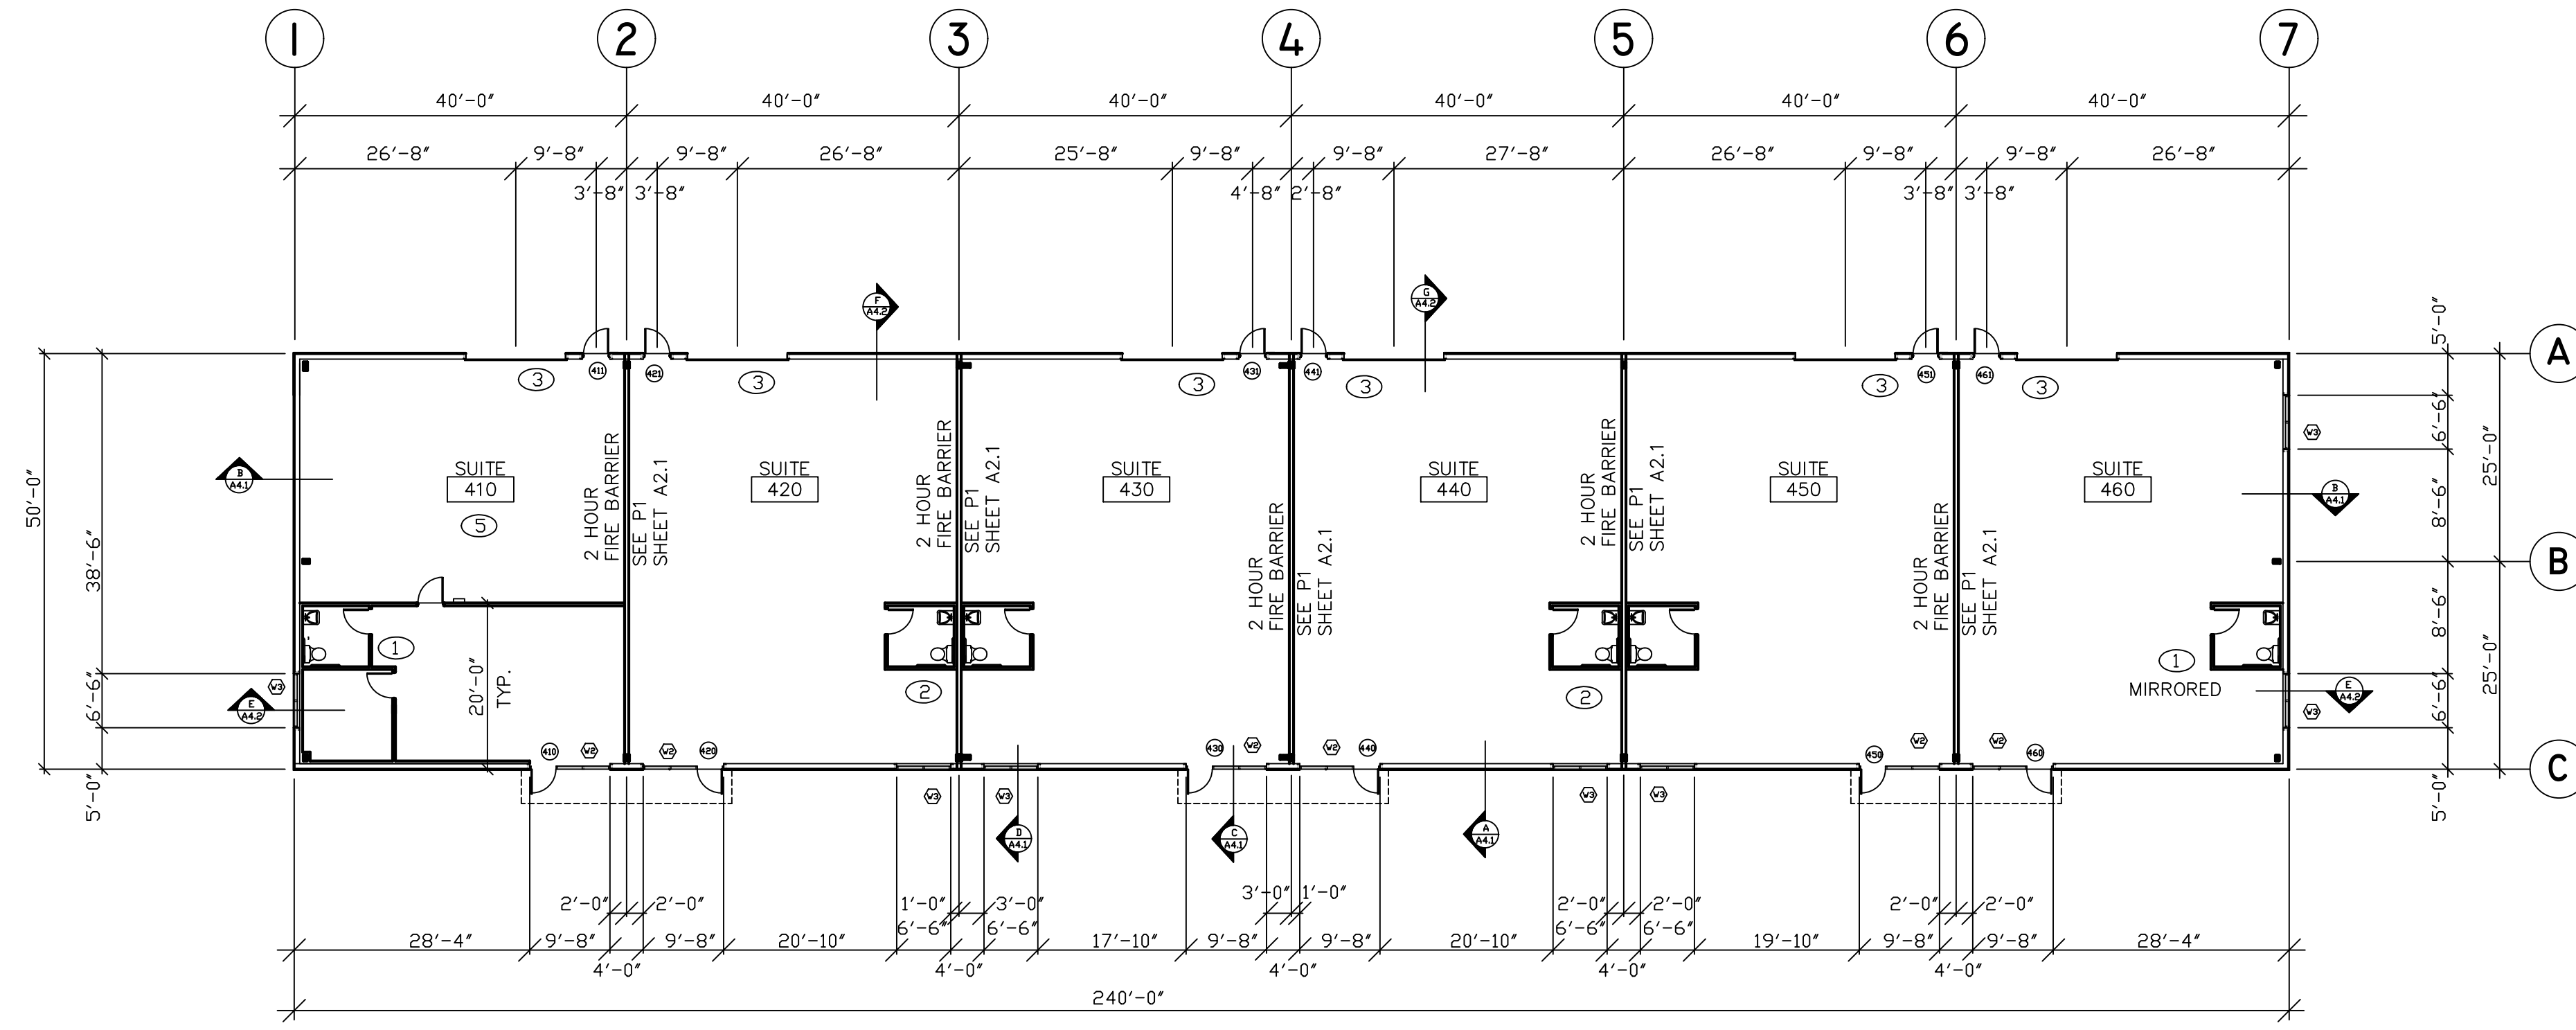

A BUILDING "400"
A1.1 1/16" = 1'-0" NORTH

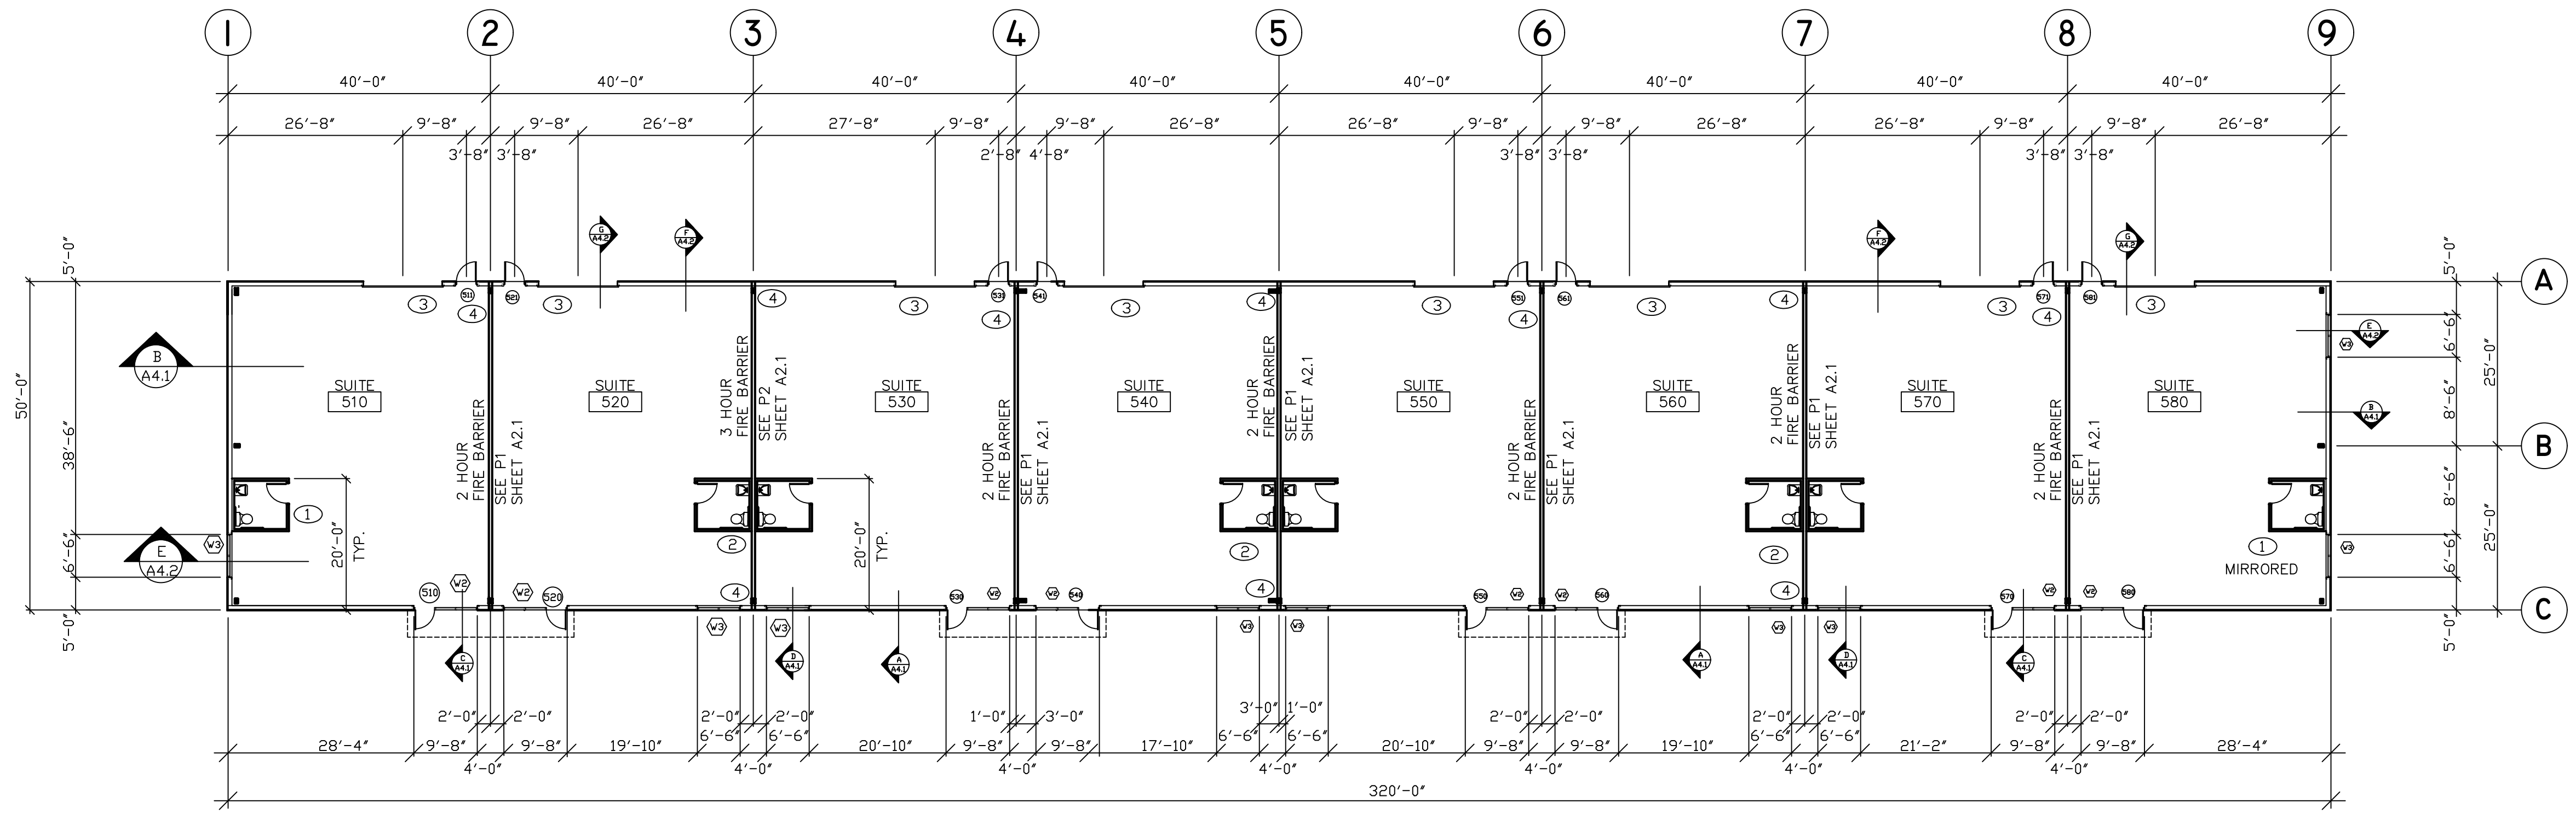

B BUILDING "500"
A1.1 1/16" = 1'-0" NORTH

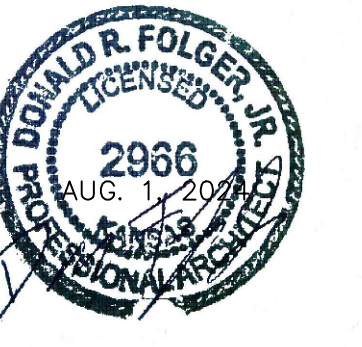

FINAL CONSTRUCTION SET 8-5-24

4-16-24 PRELIMINARY
5-2-24 OWNER REVISIONS
6-7-24 FINAL REVIEW
7-8-24 PLAN REVIEW
8-1-24 REVISE FOR PORTAL FRAMES